



**STATE OF ALASKA
DEPARTMENT OF TRANSPORTATION
AND PUBLIC FACILITIES
SOUTHCOAST REGION**

Directive

Project No.: AIP 3-02-0111-007-2020 / Z675170000

Directive No.: 4

Project Name: GST AP Apron, Runway, and Taxiway Pvmnt Rehab

Scope of this Directive
<input type="checkbox"/> Commencement of Work
<input type="checkbox"/> Suspension of Work
<input type="checkbox"/> Contract Non-Conformance
<input checked="" type="checkbox"/> Contract Clarification

Contractor: Secon

Address: P.O. Box 32159
Juneau, Alaska 99803

Directive issued By: _____ Date: _____
Project Engineer

Receipt Acknowledged By: _____ Date: _____
Contractor's Representative



This Directive complements, and is used in accordance with the terms and provisions of the above referenced Contract, and shall not serve to authorize a change in Contractual responsibility. If the CONTRACTOR believes that any condition in this document may affect Contract Time, Price, or Requirement the CONTRACTOR shall immediately notify the DEPARTMENT of such condition. Contract Performance is required as follows:

DESCRIPTION (Use Continuation Sheet 25D-065 as Required)


This Directive summarizes the 3-17-21 Bi-Weekly Project Meeting verbal notification regarding limitations to the use of Recycled Asphalt Pavement (RAP) materials generated from the subject Project. Environmental impact and public health concerns related to PFAS contamination of existing asphalt surfaces must be mitigated by changing the Contract Documents to ensure RAP materials are not placed outside of existing PFAS contaminated locations or work areas where RAP is being re-incorporated into the Project. A Change Order is forthcoming to memorialize the following:

- a) The attached F2 revised plansheet, dated 3-15-21, showing the approved location for the stockpiling of excess RAP materials, will replace the Contract Sheet F2 by Change Order.
- b) Waste or excess RAP materials shall not be stockpiled, placed, or disposed of at the Department provided sites identified on Contract Sheet A7.
- c) Contract Specification P-401-3.4 Recycled Asphalt Pavement, which allows for the use of up to 10% of RAP in the hot mix asphalt mix design for shoulder or intermediate courses, will be deleted in its' entirety by Change Order.

FILE Q:\Gus\67517\Plan\67517_F1-F8_PLANS.dwg DATE 3/16/2021 16:11 LAYOUT F2 CHECKED C. TRIPP DRAFTED T. FAGNANT

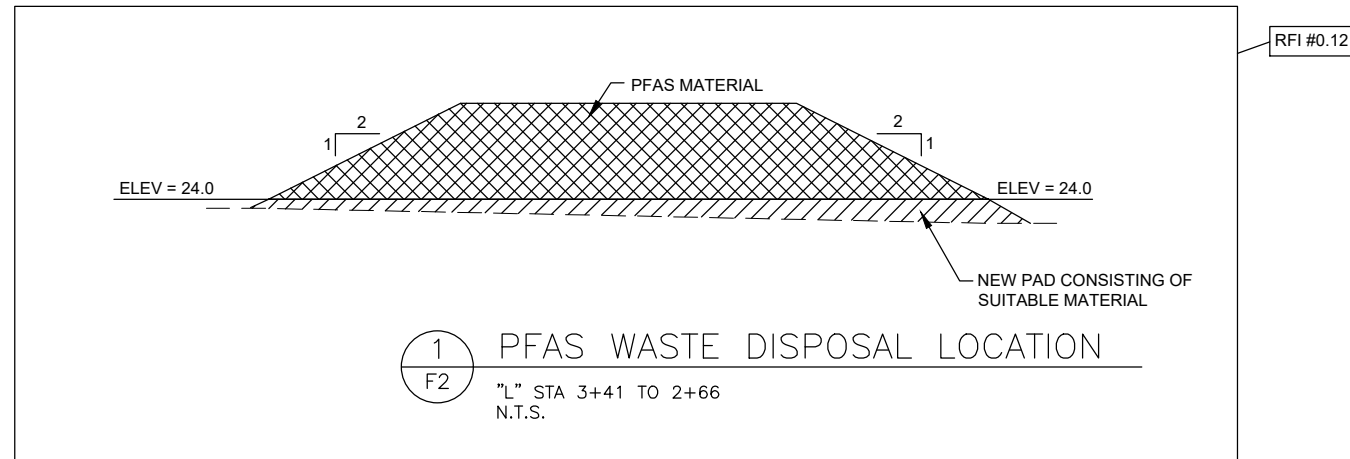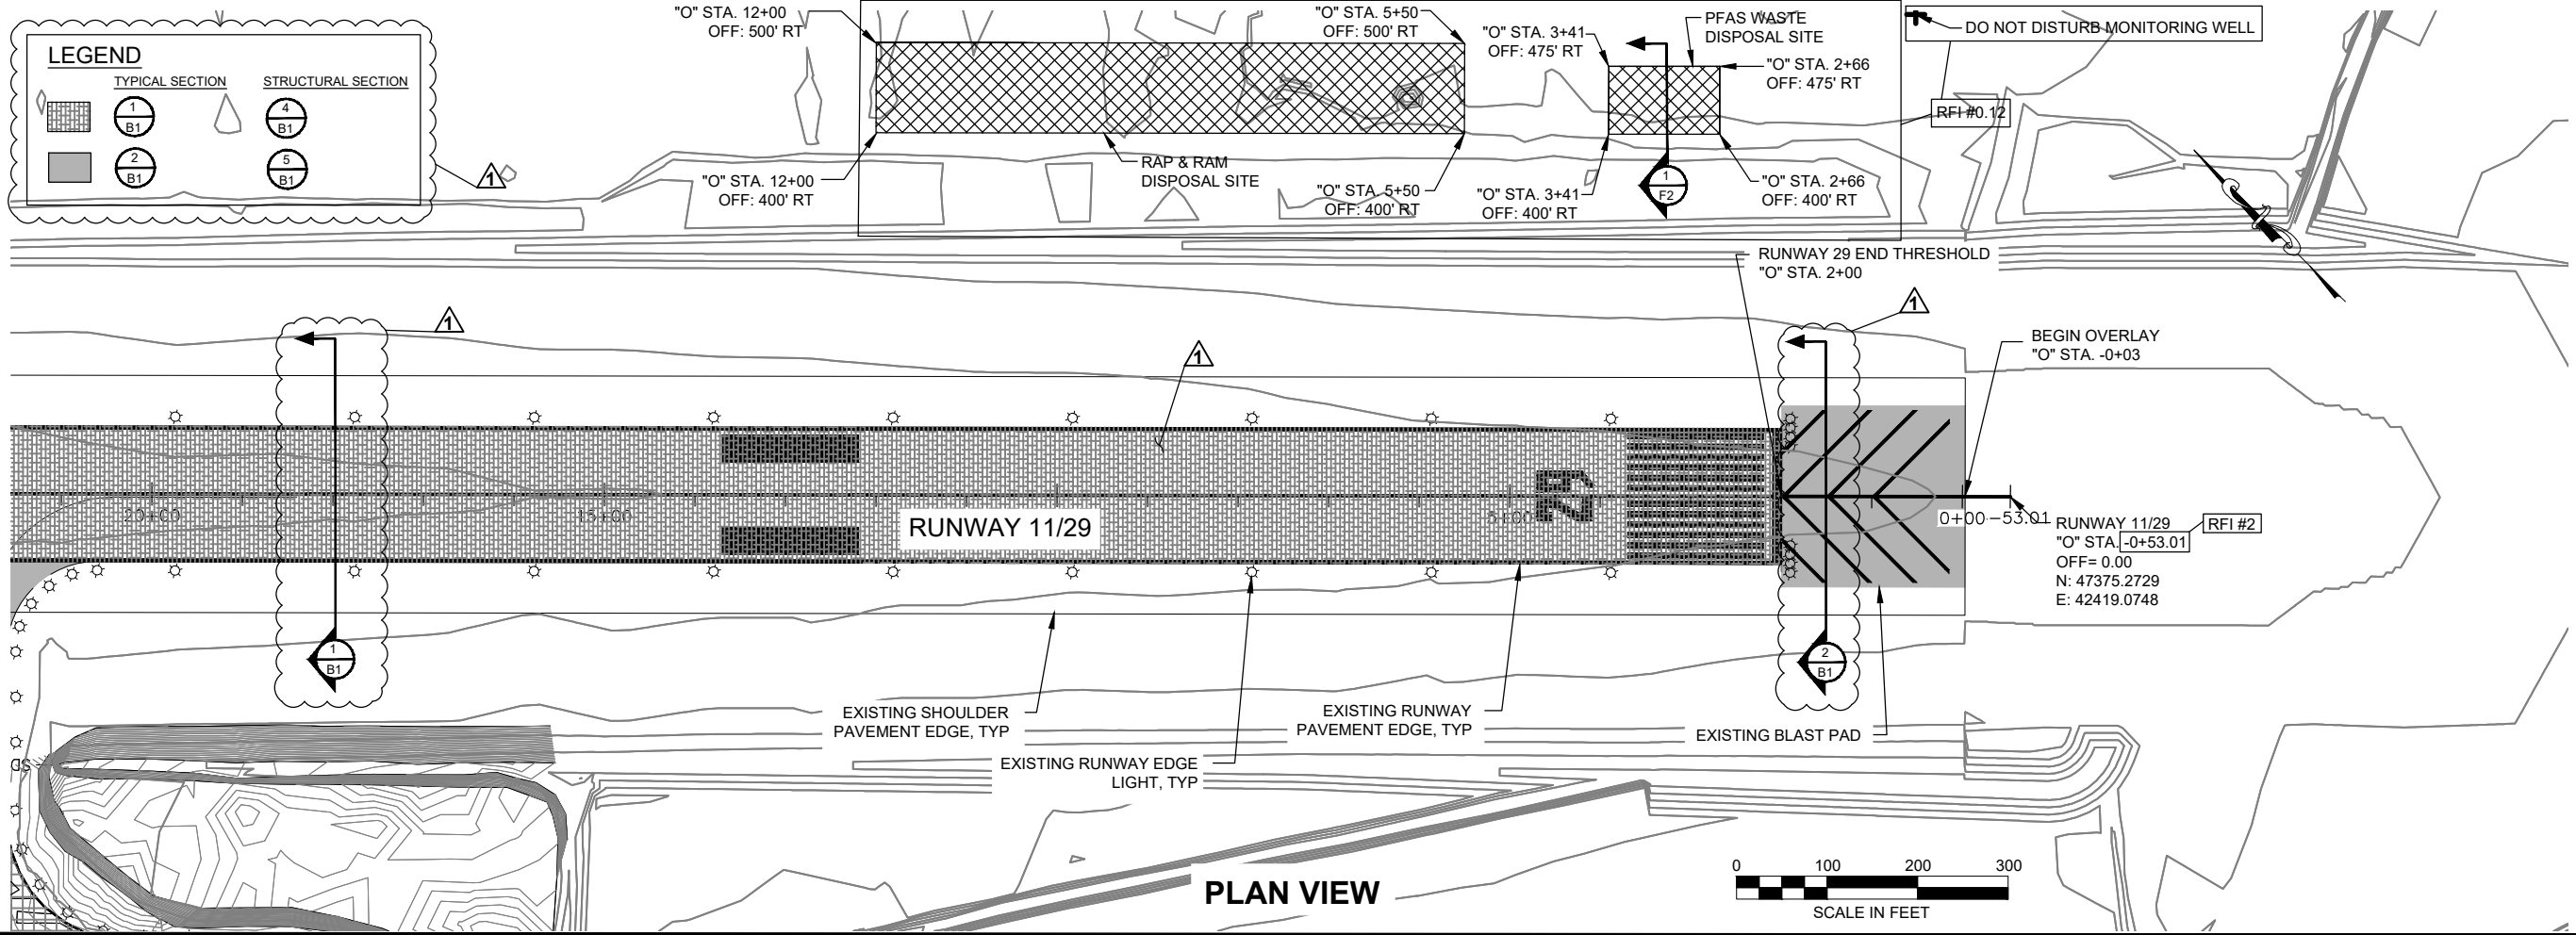

SHEET NO.	TOTAL SHEETS	
F2	13	
STATE	YEAR	
ALASKA	2020	
PROJECT DESIGNATION		
Z675170000/ 3-02-0111-007-2020		
ADDENDUM NO.		
ATTACHMENT NO.		
REVISIONS		
NO.	DATE	DESCRIPTION
▲	6/4/20	ADDENDUM 1
	10/6/20	RFI #2
	3/15/21	RFI #0.12

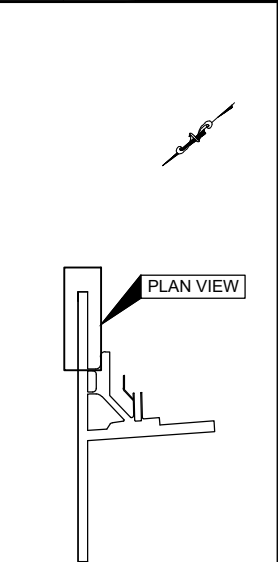

STATE OF ALASKA
 49th
 Charles M. Tripp
 CE-9613
 REGISTERED PROFESSIONAL ENGINEER

3/15/21

STATE OF ALASKA DEPARTMENT OF TRANSPORTATION AND PUBLIC FACILITIES
 6860 GLACIER HWY, JUNEAU, AK 99811
 (907) 465-1763

GST AIRPORT APRON, RUNWAY, AND TAXIWAY PAVEMENT REHAB.
 PLAN VIEW - RUNWAY 11/29